




Liberty Heights

 **JOLSHIRI**




OVERVIEW

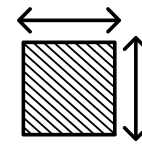

5 KATHA



G + M + 8

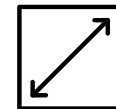

2850 sft



JUNE, 2027

LOCATION




Liberty Heights

Minutes Drive From

- Long Walkway
- Mosque
- Playground
- School



SPECIAL LOUNGE

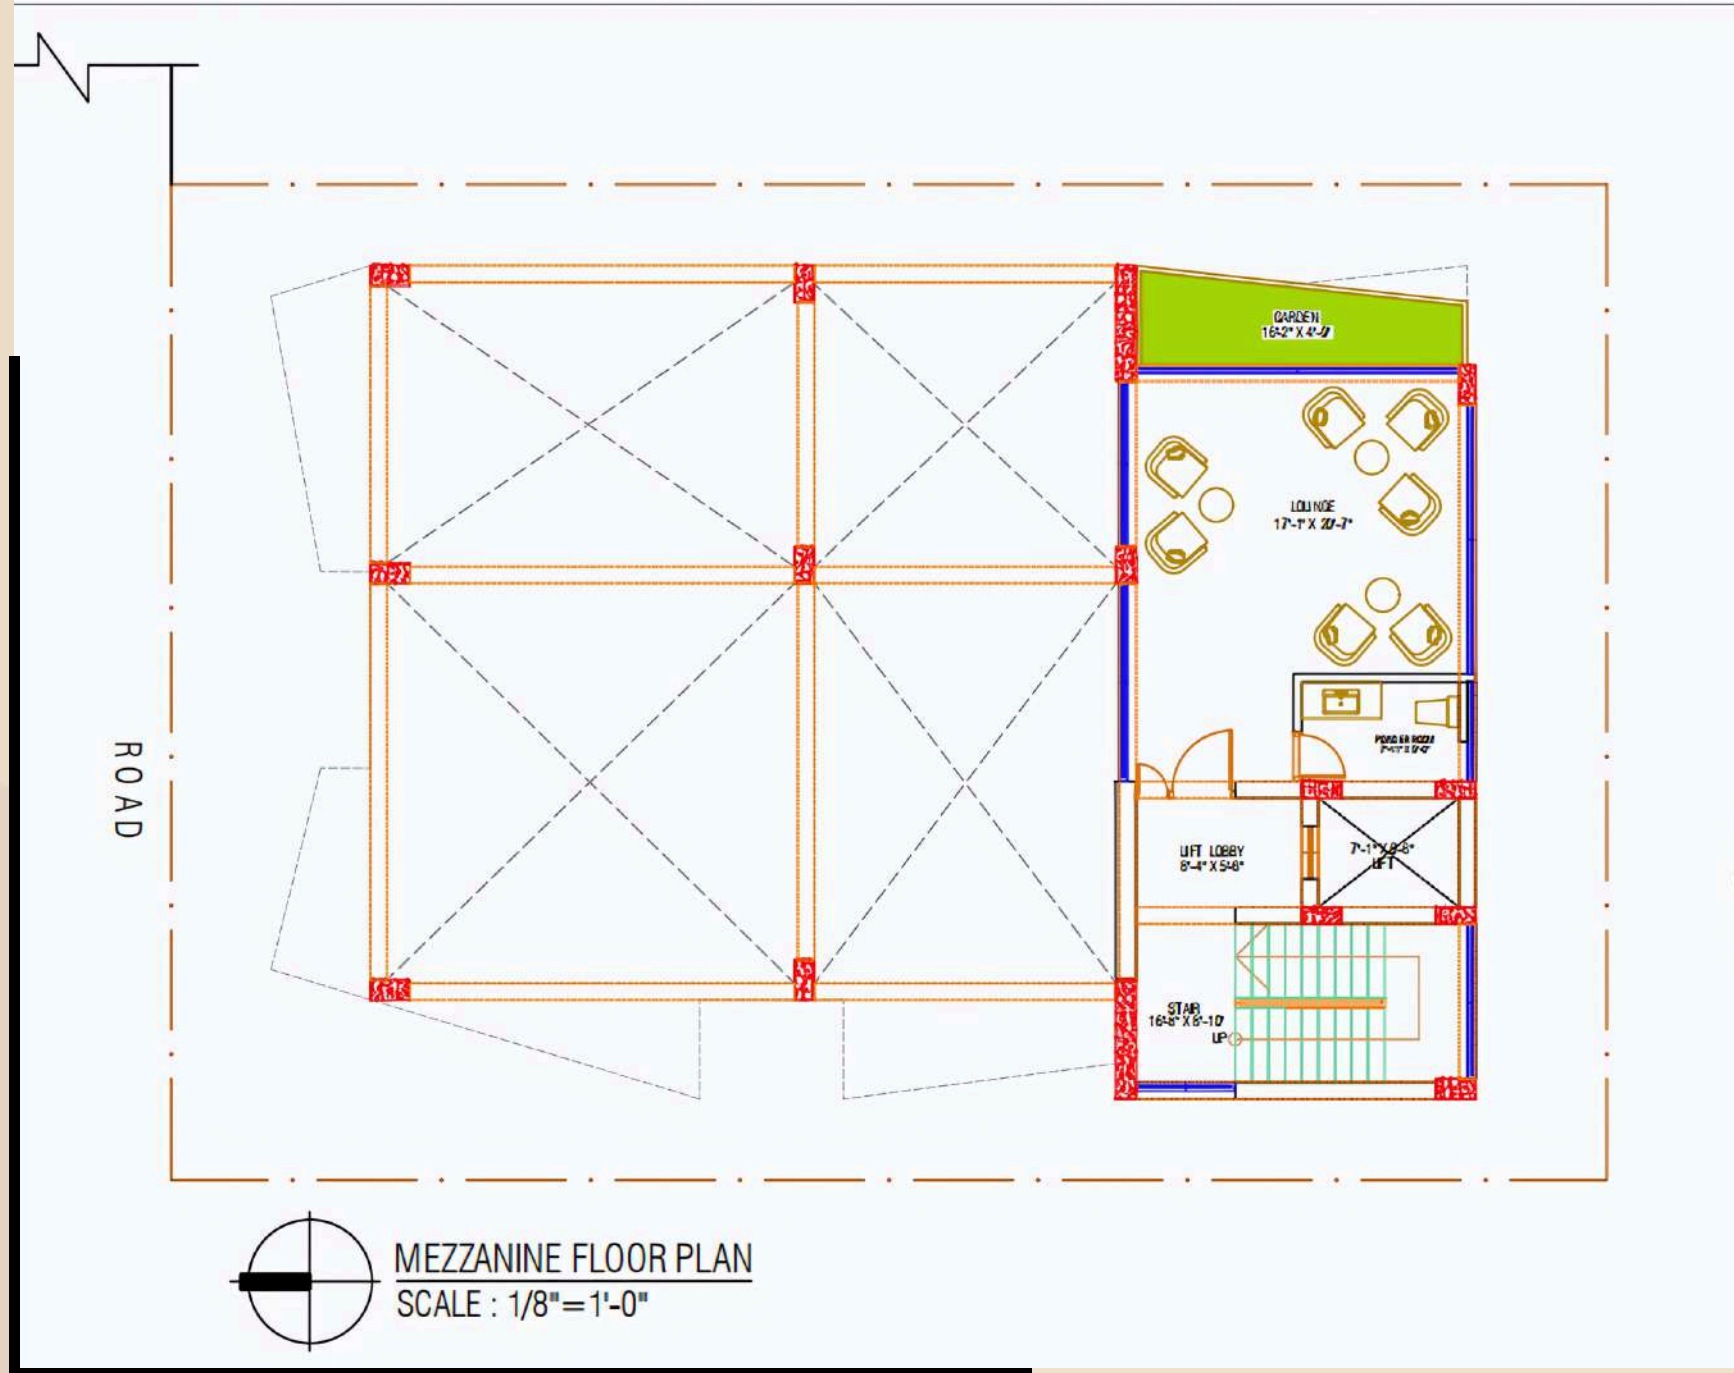

MEZZANINE FLOOR PLAN

3 BALCONY

**SPACIOUS
LIVING ROOM,
DINING &
KITCHEN**




2ND, 4TH, 6TH, 8TH FLOOR PLAN (NET AREA: 2350 SQFT)
SCALE : 1/8" = 1'-0"

TYPICAL FLOOR PLAN

**2ND, 4TH, 6TH
& 8TH FLOOR**

ROAD

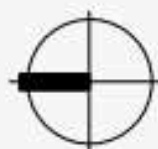

ROOF FLOOR PLAN
SCALE : 1/8" = 1'-0"



COMMUNITY
HALL



BBQ
ZONE


ROOF FLOOR PLAN



- **DECORATED RECEPTION**
- **WATER BODY ON GROUND FLOOR**
- **LANDSCAPING BOTH ON GROUND FLOOR & ROOF TOP**
- **FIRE EXTINGUISHER**

- **24/7 LIFT SERVICE**
- **HIGH SECURITY**
- **CCTV MONITORING SYSTEM**
- **FULL TIME GENERATOR BACKUP**




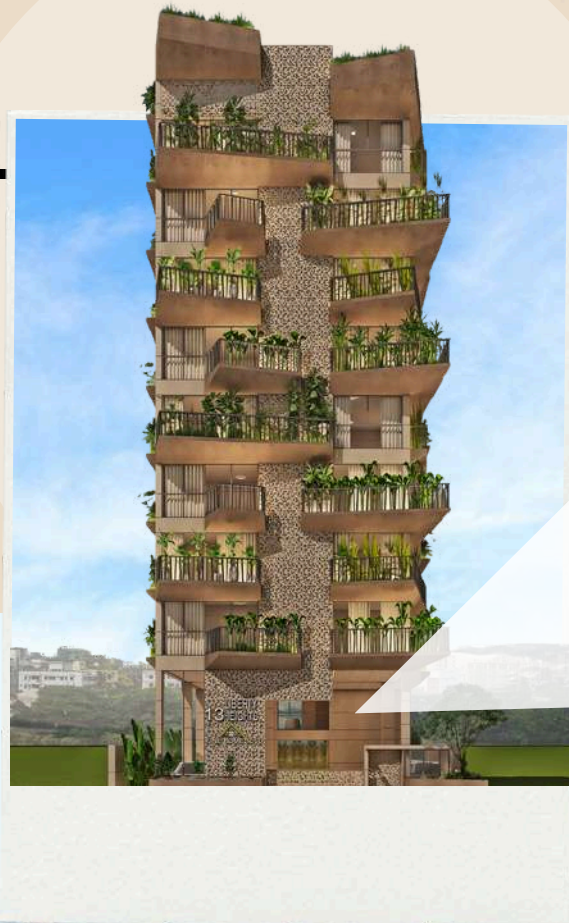

FULL HEIGHT ENTRANCE



SAPCIOUS BALCONY

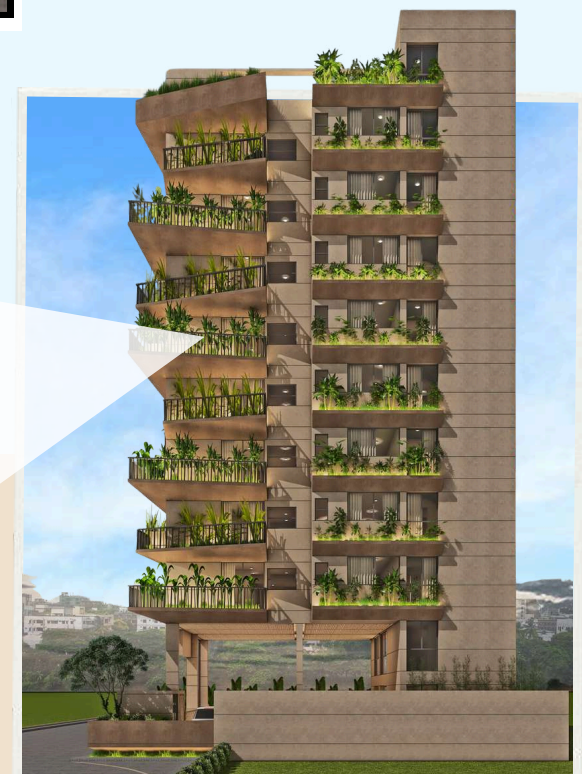



PRINCIPAL ARCHITECT:

RAHAMATUL AZIZ

MANAGING DIRECTOR



CONTACT US



017 0631 4101

017 0631 4105



www.finehomesltd.com



**Bluestar House (3rd Floor),
House No# 12, Road no# 09,
Baridhara J Block, Dhaka -1212**

